
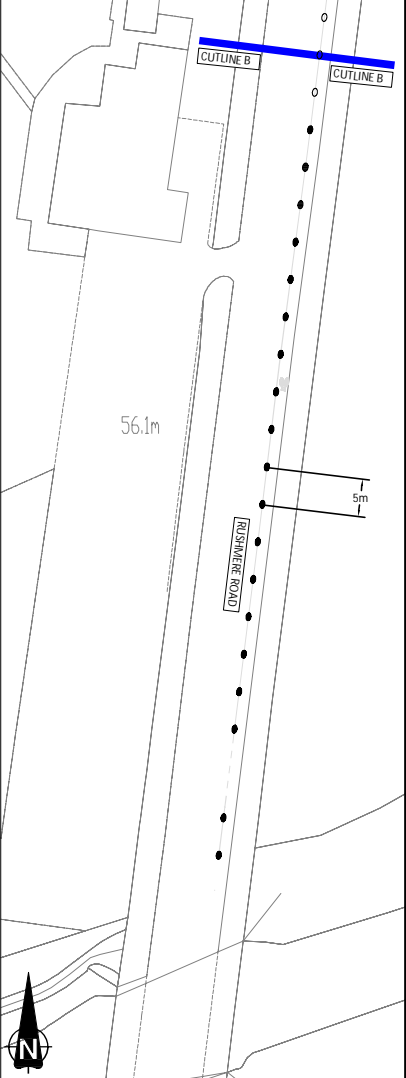


CAD File: H:\ASSET INTEGRITY\TRAFFIC ENGINEERING\2020-21\COVID 19 ACTIVE TRAVEL WORKS\CYCLE LANE SEGREGATION\RUSHMERE ROAD, NORTHAMPTON\DRAWINGS\LOCATION PLAN OPTION D REVISED.dwg

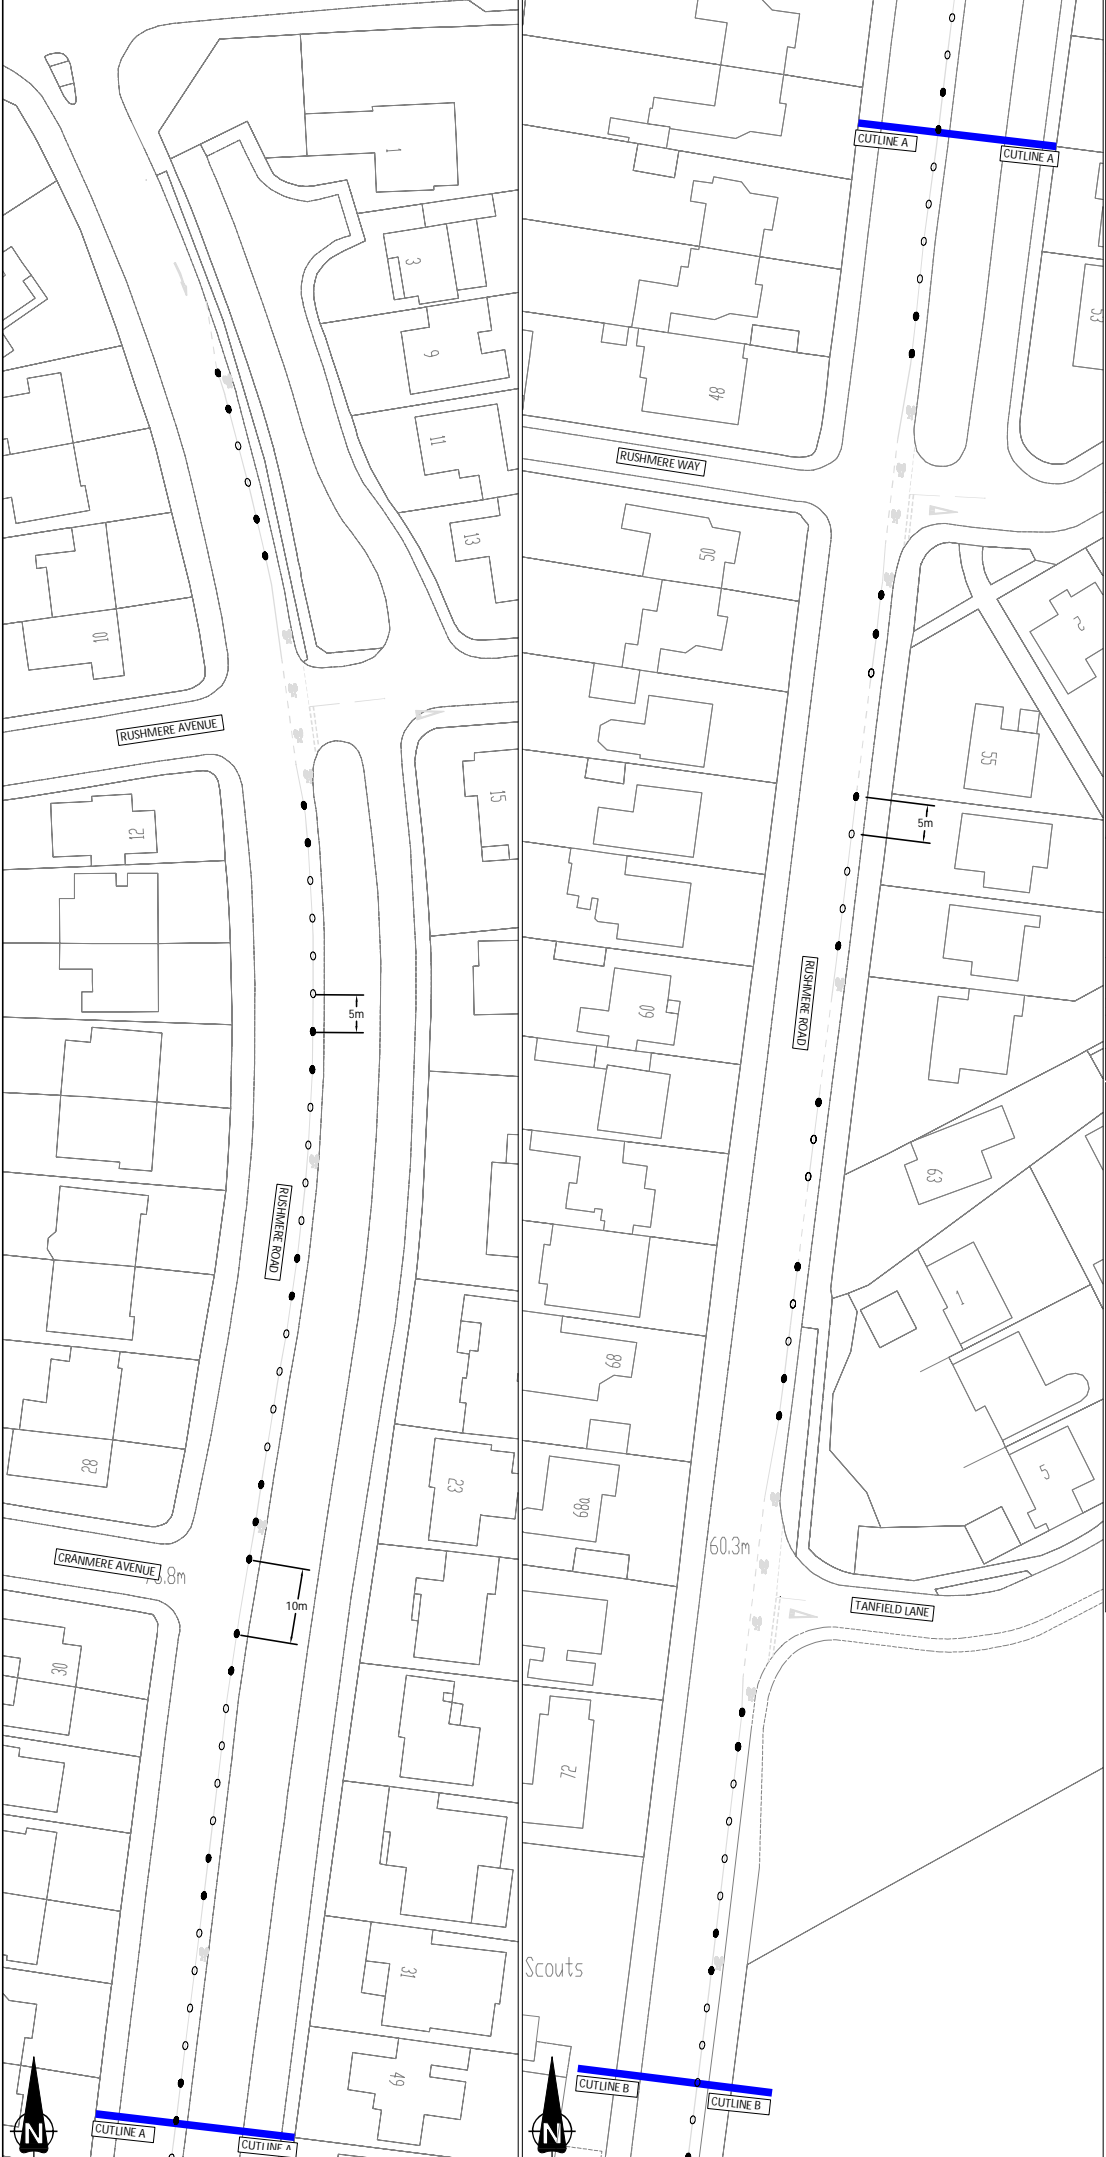

KEY:

- CYCLE LANE SEGREGATION ORCA. TO BE PLACED IMMEDIATELY INSIDE THE MANDATORY CYCLE LANE ROAD MARKING.
- CYCLE LANE SEGREGATION POLE. TO BE PLACED IMMEDIATELY INSIDE THE MANDATORY CYCLE LANE ROAD MARKING.

NOTES:

- POLES/ORCAS WILL NOT BE POSITIONED ALONGSIDE ANY HIGHWAY GULLIES.

JISLON HIGHWAY LANE SEGREGATION POLE

ORCA LANE SEGREGATOR

This map is reproduced from Ordnance Survey material with the permission of Ordnance Survey on behalf of the Controller of Her Majesty's Stationery Office. © Crown copyright. Unauthorised reproduction infringes Crown copyright and may lead to prosecution or civil proceedings.
Northamptonshire County Council. Licence No. 100018331.
Published 2020.

A	04/1/20	MA	ROAD HANDING AND POLE POSITION AMENDMENTS	MA	MB
-	23/9/20	JA	ORIGINAL	MA	MB
REV	DATE	BY	DESCRIPTION	CHK	APP
DRAWING STATUS:					
CONSULTATION					
Northamptonshire Highways					
PROJECT:					
COVID ACTIVE TRAVEL WORKS CYCLE LANES					
TITLE:					
SEGREGATED MANDATORY CYCLE LANE RUSHMERE ROAD, NORTHAMPTON OPTION D					
SCALE @:		CREATED:		APPROVED:	
1:500		MA		MB	
DESIGNED BY:		DATE:			
MN		04/11/20			
PROJECT No:		DRAWING No:		REV:	
NH20AA13		COV/20/207		A	