


NORTHAMPTON TOWN CENTRE
PROPOSED CHANGES TO PAY AND DISPLAY
PARKING BAYS

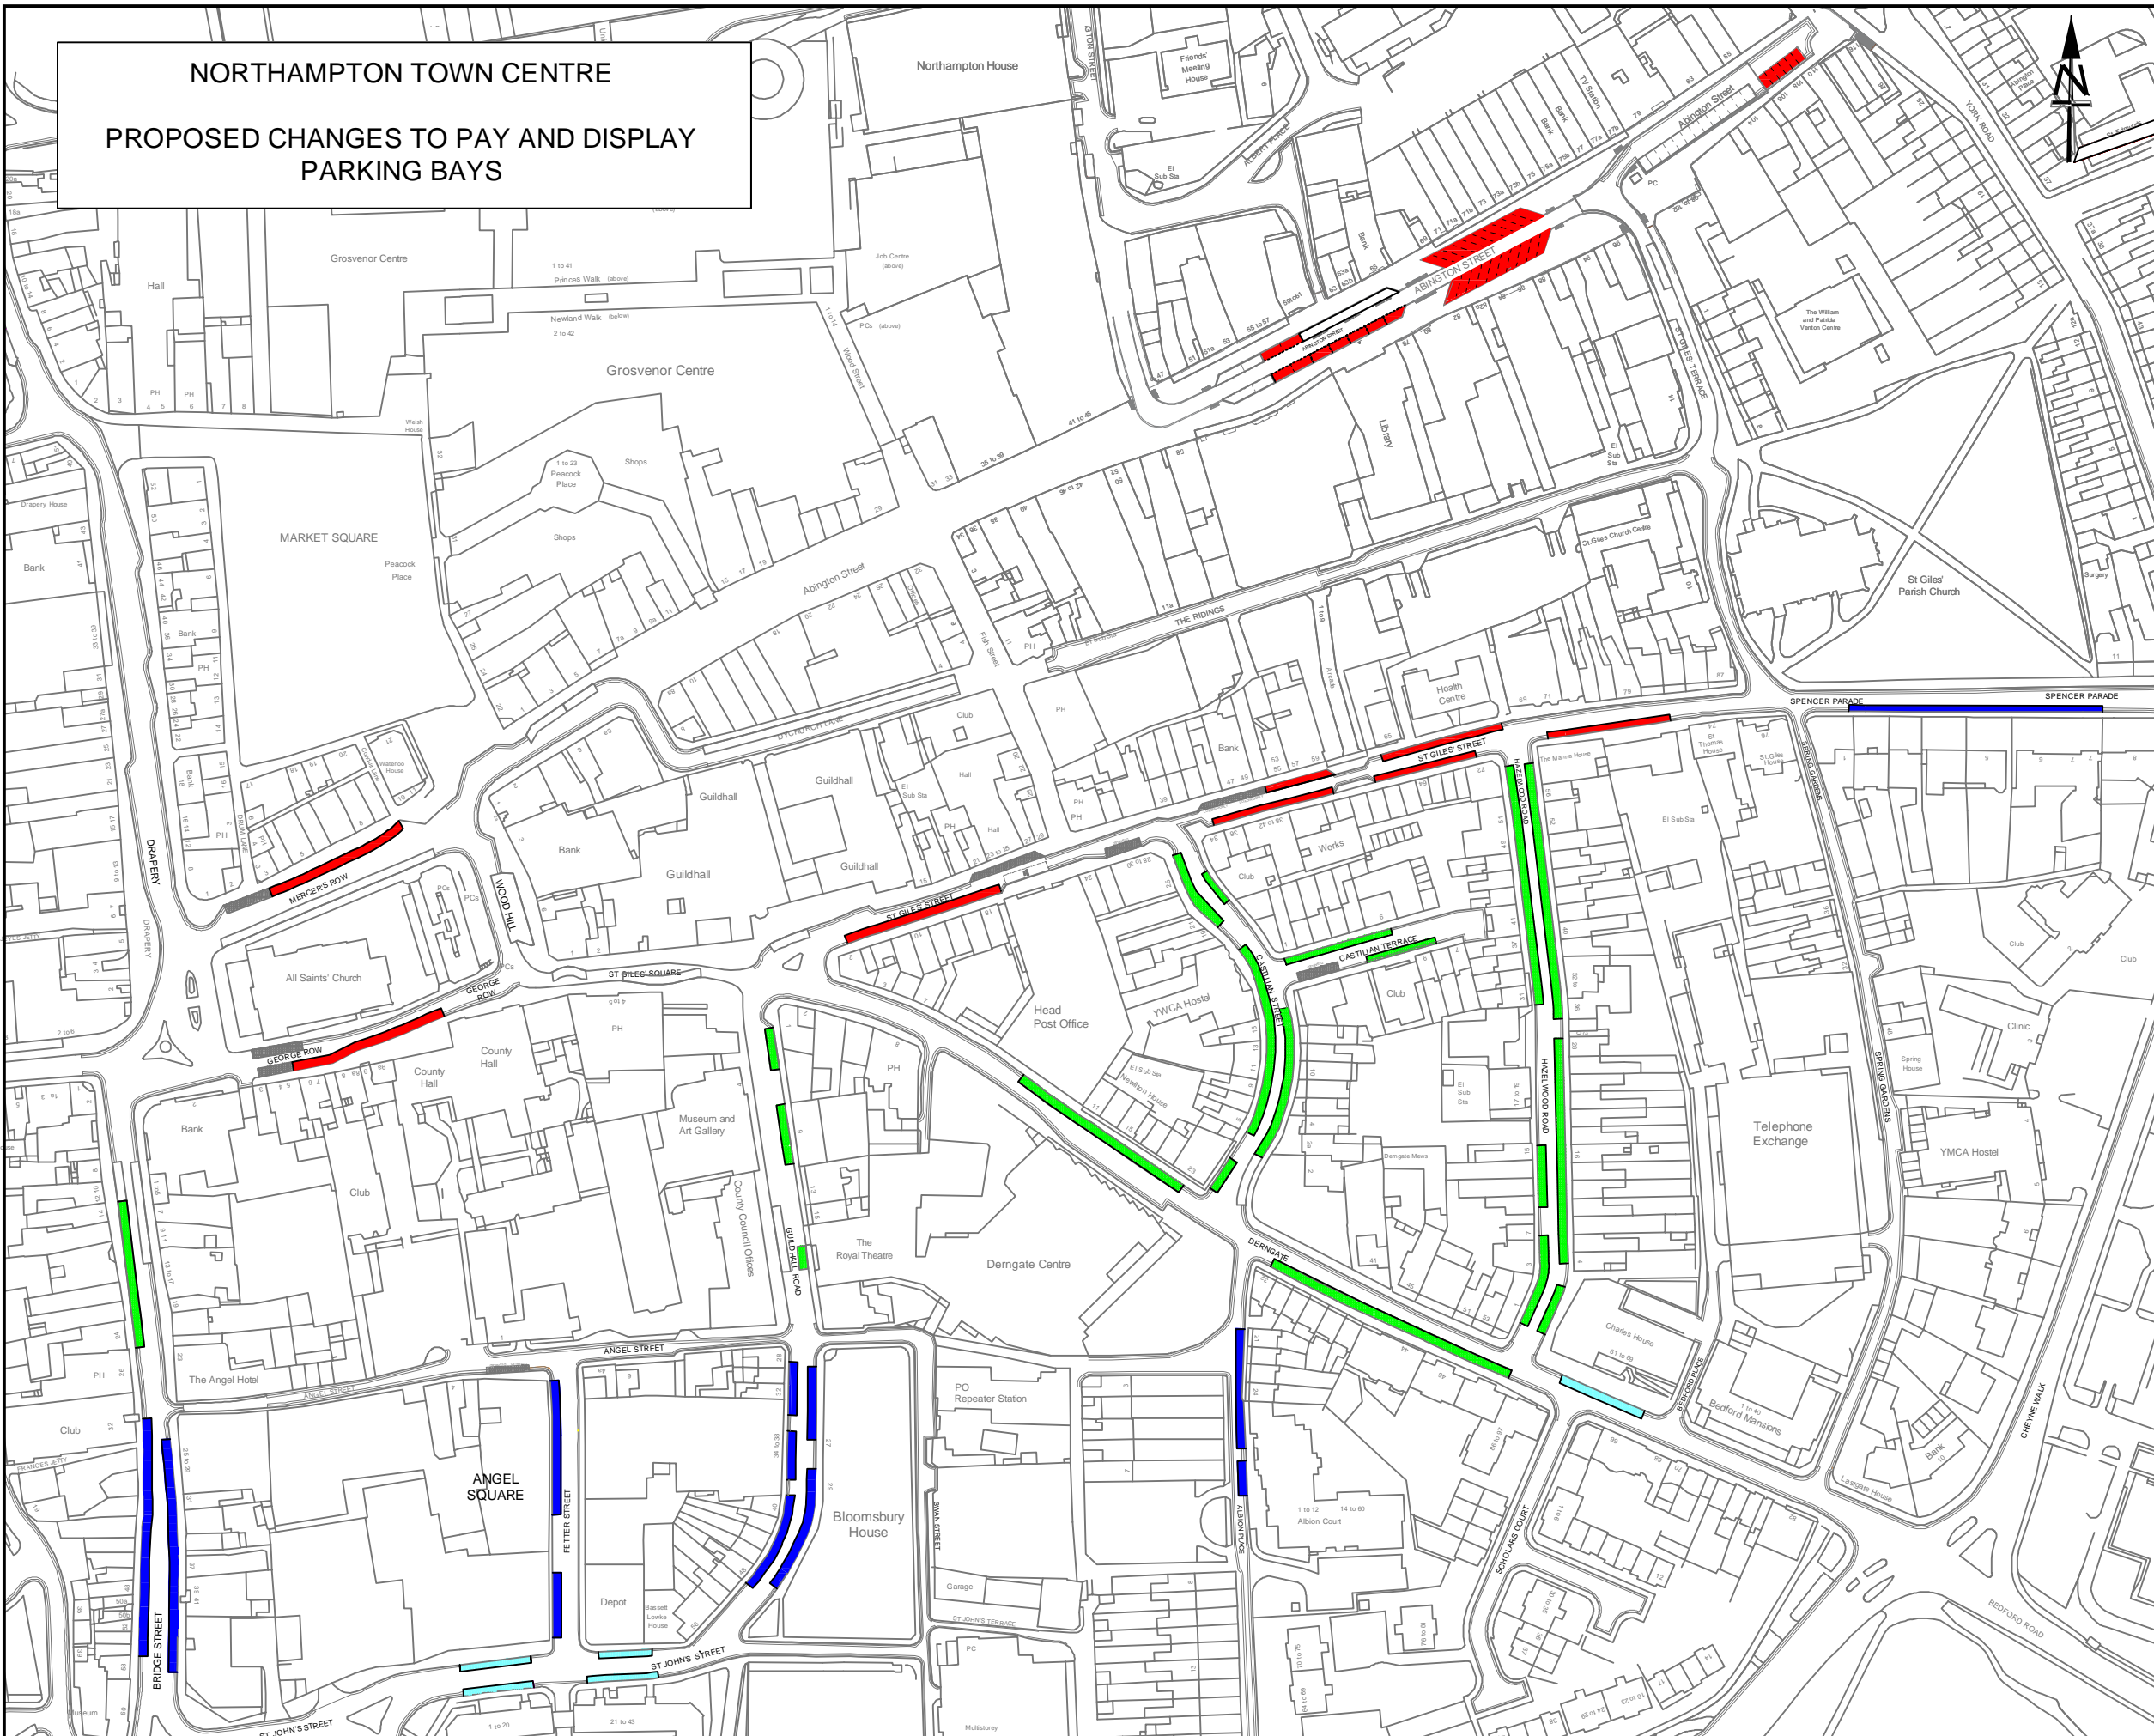

- KEY**
- PROPOSED CHANGE TO HIGHER RATE BAYS - CHARGES TO BE SET AT:
 1 HOUR = £2.00
 2 HOURS = £4.00
 - PROPOSED CHANGE TO 4 HOUR STANDARD RATE BAYS:
 1 HOUR = £1.20
 2 HOURS = £2.40
 3 HOURS = £3.60
 4 HOURS = £3.60
 - EXISTING 2 HOUR STANDARD RATE BAYS - CHARGES TO REMAIN AT:
 1 HOUR = £1.20
 2 HOURS = £2.40
 - EXISTING 4 HOUR STANDARD RATE BAYS - CHARGES TO REMAIN AT:
 1 HOUR = £1.20
 2 HOURS = £2.40
 3 HOURS = £3.60
 4 HOURS = £3.60

This map is reproduced from Ordnance Survey material with the permission of Ordnance Survey on behalf of the Controller of Her Majesty's Stationery Office © Crown copyright. Unauthorised reproduction infringes Crown copyright and may lead to prosecution or civil proceedings.
 Northamptonshire County Council: Licence No. 100019331. Published 2019.

REV	DATE	BY	DESCRIPTION	CHK	APD

DRAWING STATUS: **CONSULTATION**



PROJECT: **Parking Strategy and Schemes 2019-20**

TITLE: **Northampton Town Centre Proposed changes to Pay and Display Parking Bays**

SCALE @ A3 1:2000m	CHECKED: M.B.	APPROVED: S.H.
DESIGNED/DRAWN: J.W.	DATE: 19.07.19	
PROJECT No: NH19BI03	DRAWING No: S802/19/004	REV: 0